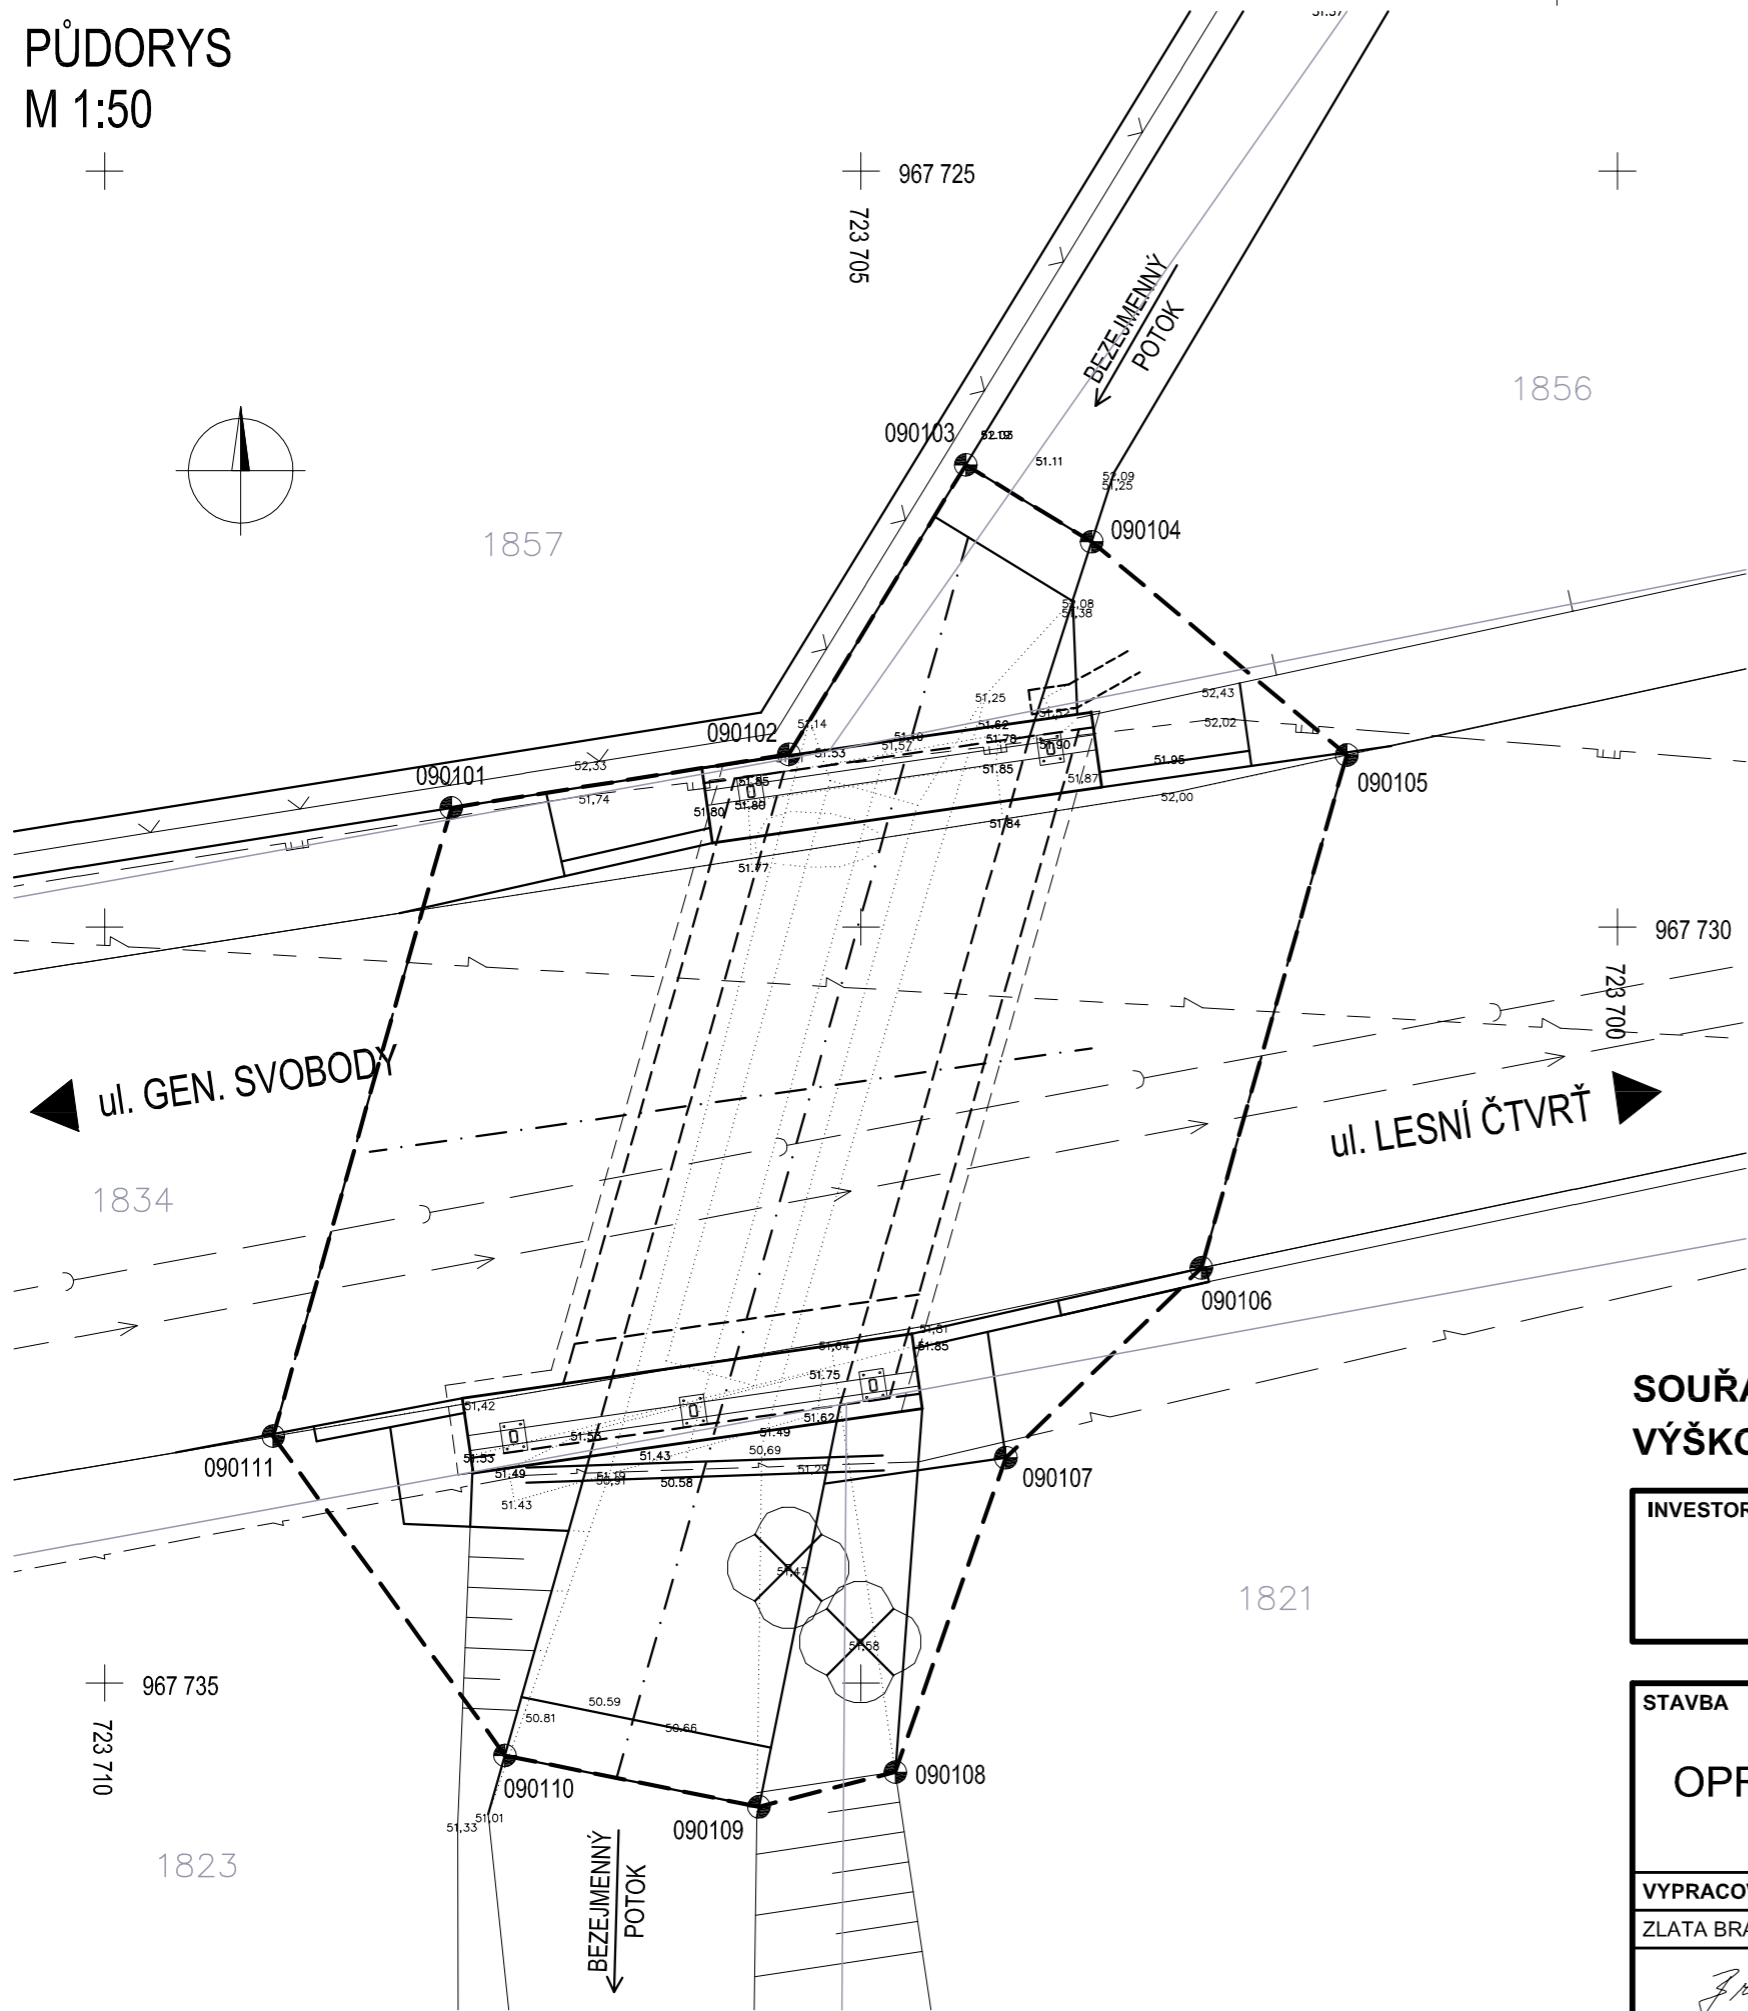


PŮDORYS
M 1:50

TABULKA SOUŘADNIC

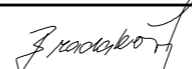
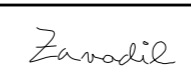
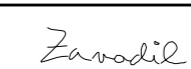
BOD	Y [m]	X [m]
090101	723707.708	967729.211
090102	723705.477	967728.857
090103	723704.307	967726.943
090104	723703.475	967727.451
090105	723701.789	967728.861
090106	723702.750	967732.254
090107	723704.042	967733.509
090108	723704.773	967735.589
090109	723705.674	967735.818
090110	723707.353	967735.479
090111	723708.885	967733.367



SOUŘADNICOVÝ SYSTÉM: S-JTSK
VÝŠKOVÝ SYSTÉM: BpV

INVESTOR	Město Nový Bor nám. Míru 1, 473 01 Nový Bor
----------	--

STAVBA	OPRAVA PROPUSTKU V ULICI LESNÍ ČTVŘT		 S.A.W. CONSULTING s.r.o. Prašná 2324, 407 47 Varnsdorf web: www.sawconsulting.cz e-mail: info@sawconsulting.cz	
--------	--------------------------------------	--	--	--

VYPRACOVAL	ZODPOVĚDNÝ PROJEKTANT	TECHNICKÁ KONTROLA	ZAKÁZKOVÉ ČÍSLO	2013-003
ZLATA BRADÁČOVÁ, DiS.	JAROSLAV ZAVADIL, DiS.	JAROSLAV ZAVADIL, DiS.	DATUM	08/2013
			STUPEŇ	PDPS
PŘÍLOHA			Č. PŘÍLOHY	PARÉ

VYTYČOVACÍ VÝKRES STAVBY

J.1.2